


MACKENZIE PATTERSON
C7065
Architect
Box 2497, Carmel, Ca. 93921
Phone 408 624-5377

A COMMERCIAL BUILDING FOR:
GERMAINE FLOCH LESTRADE
El Caminito, Carmel Valley, California
Monterey County A.P.No. 187-433-39 Phone: 408 624-8294

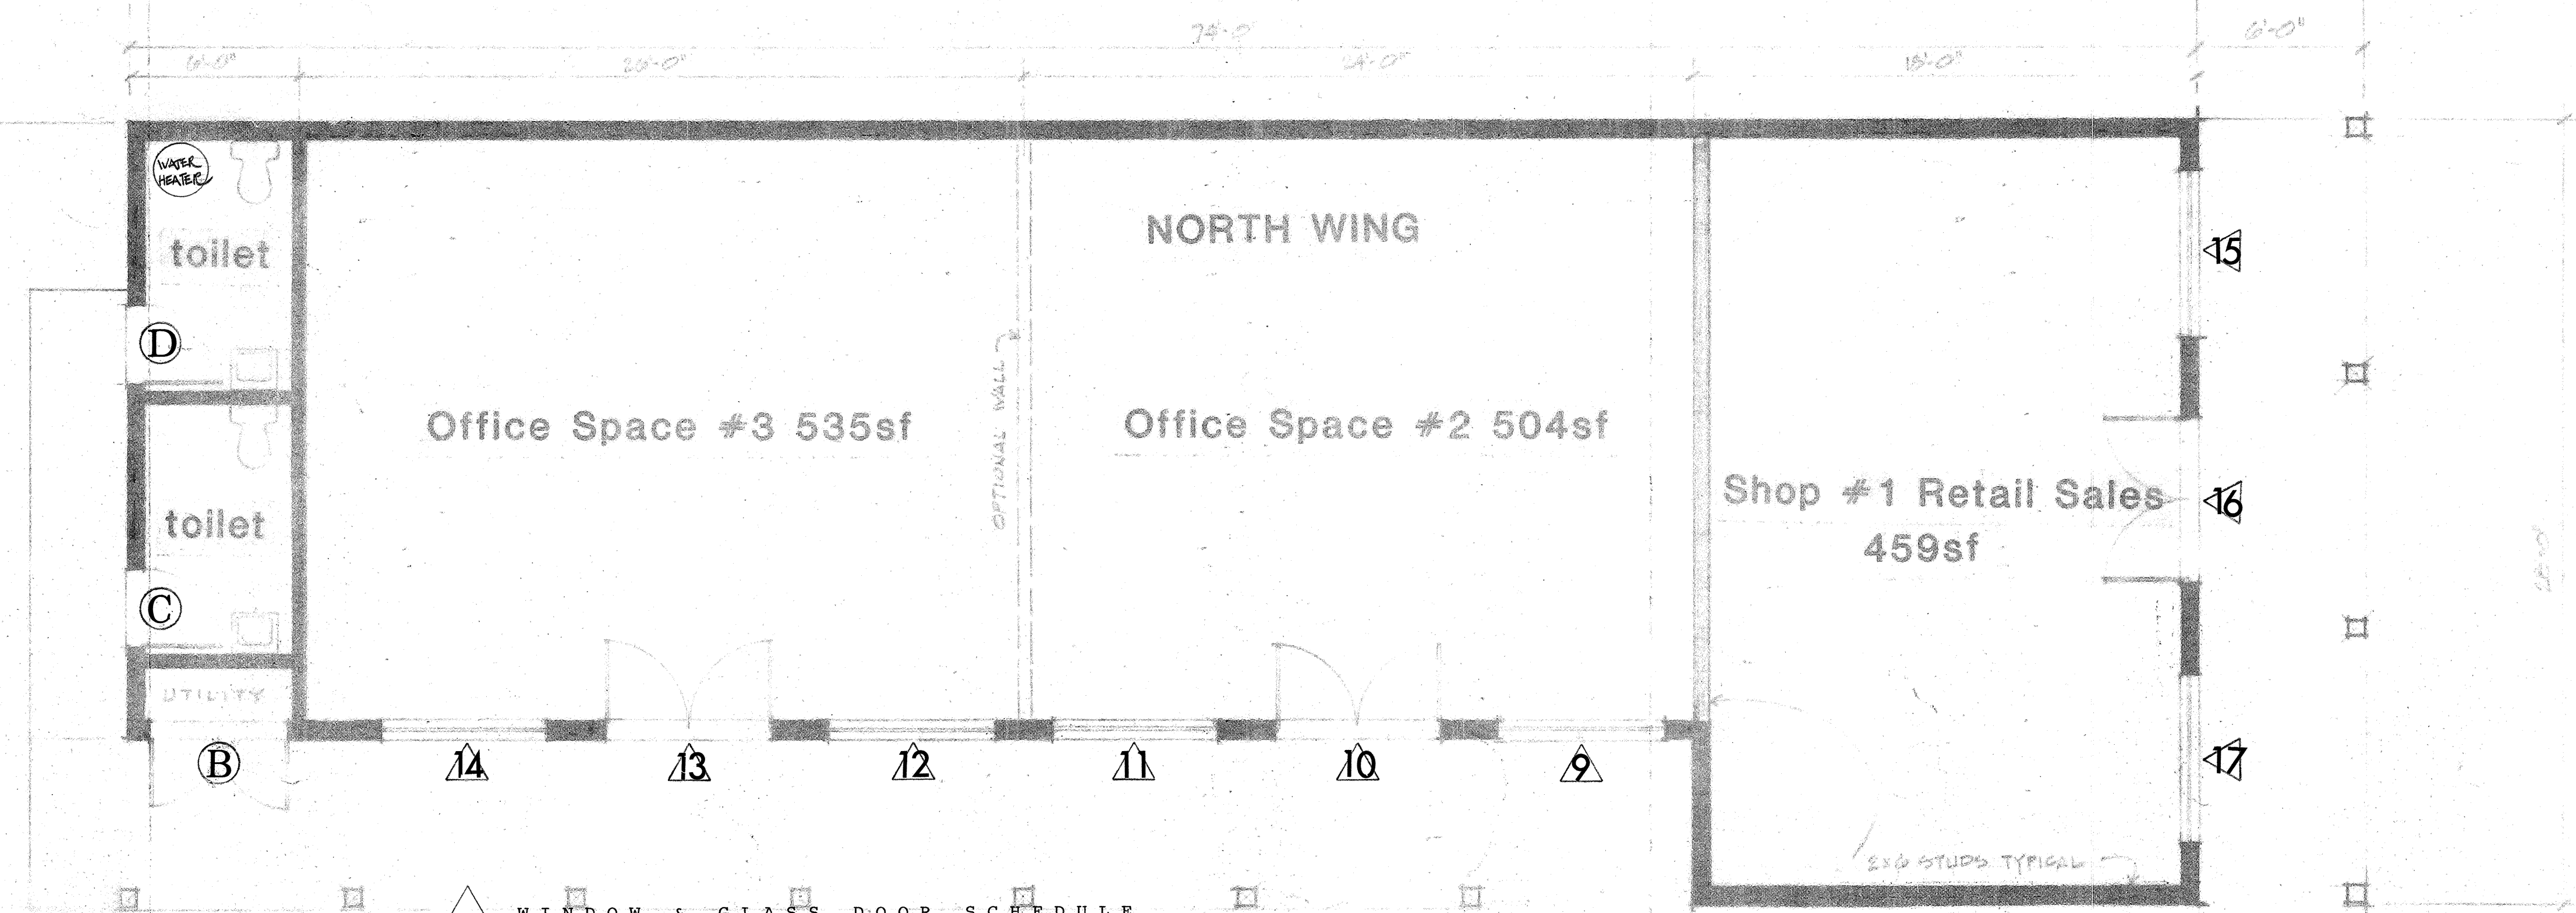

A readily visable durable sign reading as follows: "THIS DOOR TO REMAIN UNLOCKED DURING BUSINESS HOURS", shall be placed adjacent to exit doors number 2, 4, 10, 13, 16. The locking device must be a type that will be readily distinguishable as locked.

Window & Glass Door Schedule

No.	Location	Width x Height x Thickness	G.L. Area	Thermopane	Type	Hinge	Tempered	Remarks	Weathershield	LEVER HANDLES REQUIRED @ 30" PER H.C.
2	SOUTHWING-ENTRY	Pr6'-0" x 6'-0" x 1-3/4"	28.33	NO	XX	LH,RH	YES	French	FD6-0L	YES
3	SOUTHWING-ENTRY	Pr6'-0" x 6'-0" x 1-3/4"	28.33	NO	XX	LH,RH	YES	French	FD6-0L	YES
4	SOUTHWING-CTYD	Pr6'-0" x 6'-8" x 1-3/4"	28.33	NO	XX	LH,RH	YES	French	FD6-0L	YES
6	SOUTHWING	4'-0" x 6'-0"	18.88	NO	XX	LH,RH	NO	Csmnt	C212068LR	
7	SOUTHWING	4'-0" x 6'-0"	18.88	NO	XX	LH,RH	NO	Csmnt	C212068LR	
8	SOUTHWING	4'-0" x 6'-0"	18.88	NO	XX	LH,RH	NO	Csmnt	C212068LR	
9	OFFICE #2	6'-0" x 5'-6"	26.44	NO	O	N/A	NO	Csmnt	C117258S	
10	OFFICE #2	Pr6'-0" x 6'-8" x 1-3/4"	28.33	NO	XX	LH,RH	YES	French	FD6-0AB	YES
11	OFFICE #2	6'-0" x 5'-6"	26.44	NO	O	N/A	NO	Csmnt	C117258S	
12	OFFICE #3	6'-0" x 5'-6"	26.44	NO	O	N/A	NO	Csmnt	C117258S	
13	OFFICE #3	Pr6'-0" x 6'-8" x 1-3/4"	28.33	NO	XX	LH,RH	YES	French	FD6-0AB	YES
14	OFFICE #3	6'-0" x 5'-6"	26.44	NO	O	N/A	NO	Csmnt	C117258S	
15	SHOP #1	6'-0" x 5'-6"	26.44	NO	O	N/A	NO	Csmnt	C117258S	
16	SHOP #1	Pr6'-0" x 6'-8" x 1-3/4"	28.33	NO	XX	LH,RH	YES	French	FD6-0AB	YES
17	SHOP #1	4'-0" x 4'-0"	12.22	NO	XX	LH,RH	NO	Csmnt	C212044LR	
18	STORAGE 4	Pr6'-0" x 6'-8" x 1-3/4"	nic	NO	XX	LH,RH	YES	French	FD6-0AB	YES
19	STORAGE 4	Bay8'-0" x 4'-0"	24.44	NO	XXXX	LHLRHRH	NO	BayCsmnt	CAB41-45-C212044 FlankersLR2044	
20	STORAGE 4	4'-0" x 4'-0"	12.22	NO	XX	LH,RH	NO	Csmnt	C212044LR	
22	STORAGE 5	Pr6'-0" x 6'-8" x 1-3/4"	28.33	NO	XX	LH,RH	YES	French	FD6-0AB	YES
23	BATH	2'-0" x 4'-0"	6.11	NO	X	LH	NO	Csmnt	C112040L	
24	BATH	2'-0" x 4'-0"	6.11	NO	X	LH	NO	Csmnt	C112044L	

Door Schedule


No	Location	Width x Height x Thickness	Type	Remarks
A	STAIRWAY-SOUTH	2'-8" x 6'-8" x 1-3/8"	S&R	10 panel
B	UTILITY	Pr5'-0" x 6'-8" x 1-3/8"	Flush	18 gauge steel door w/jamb
C	TOILET	2'-10"x 6'-8" x 1-3/8"	Flush	18 gauge steel door w/jamb
D	TOILET	2'-10"x 6'-8" x 1-3/8"	Flush	18 gauge steel door w/jamb
E	STAIRWAY-NORTH	2'-8" x 6'-8" x 1-3/8"	S&R	10 panel
F	BATH	2'-8" x 6'-8" x 1-3/8"	Flush	Hollow core masonite
G	BATH	4'-8" x 6'-8" x 1-3/8"	Flush	Solid core masonite and weatherstrip

TOTAL GLASS AREA = 440 SF Single Glazing TOTAL FLOOR AREA = 3524 SF Heated Space
PERCENT OF GLASS = 12.49% of total floor area. 47 SF REDUCTION IN GLASS AREA

Notes:
1. Csmnt. = Casement, S&R = Stile & Rail, LH = Left Hand, RH = Right Hand.
2. Hinge sides are noted from the outside of the building.
3. Operable = X, Fixed = O.
4. All operable windows shall be supplied with screens.
5. All windows shall be supplied with full perimeter snap on grills.

FIRST FLOOR PLAN
WINDOW & DOOR PLAN

Scale: 1/4" : 1'-0"

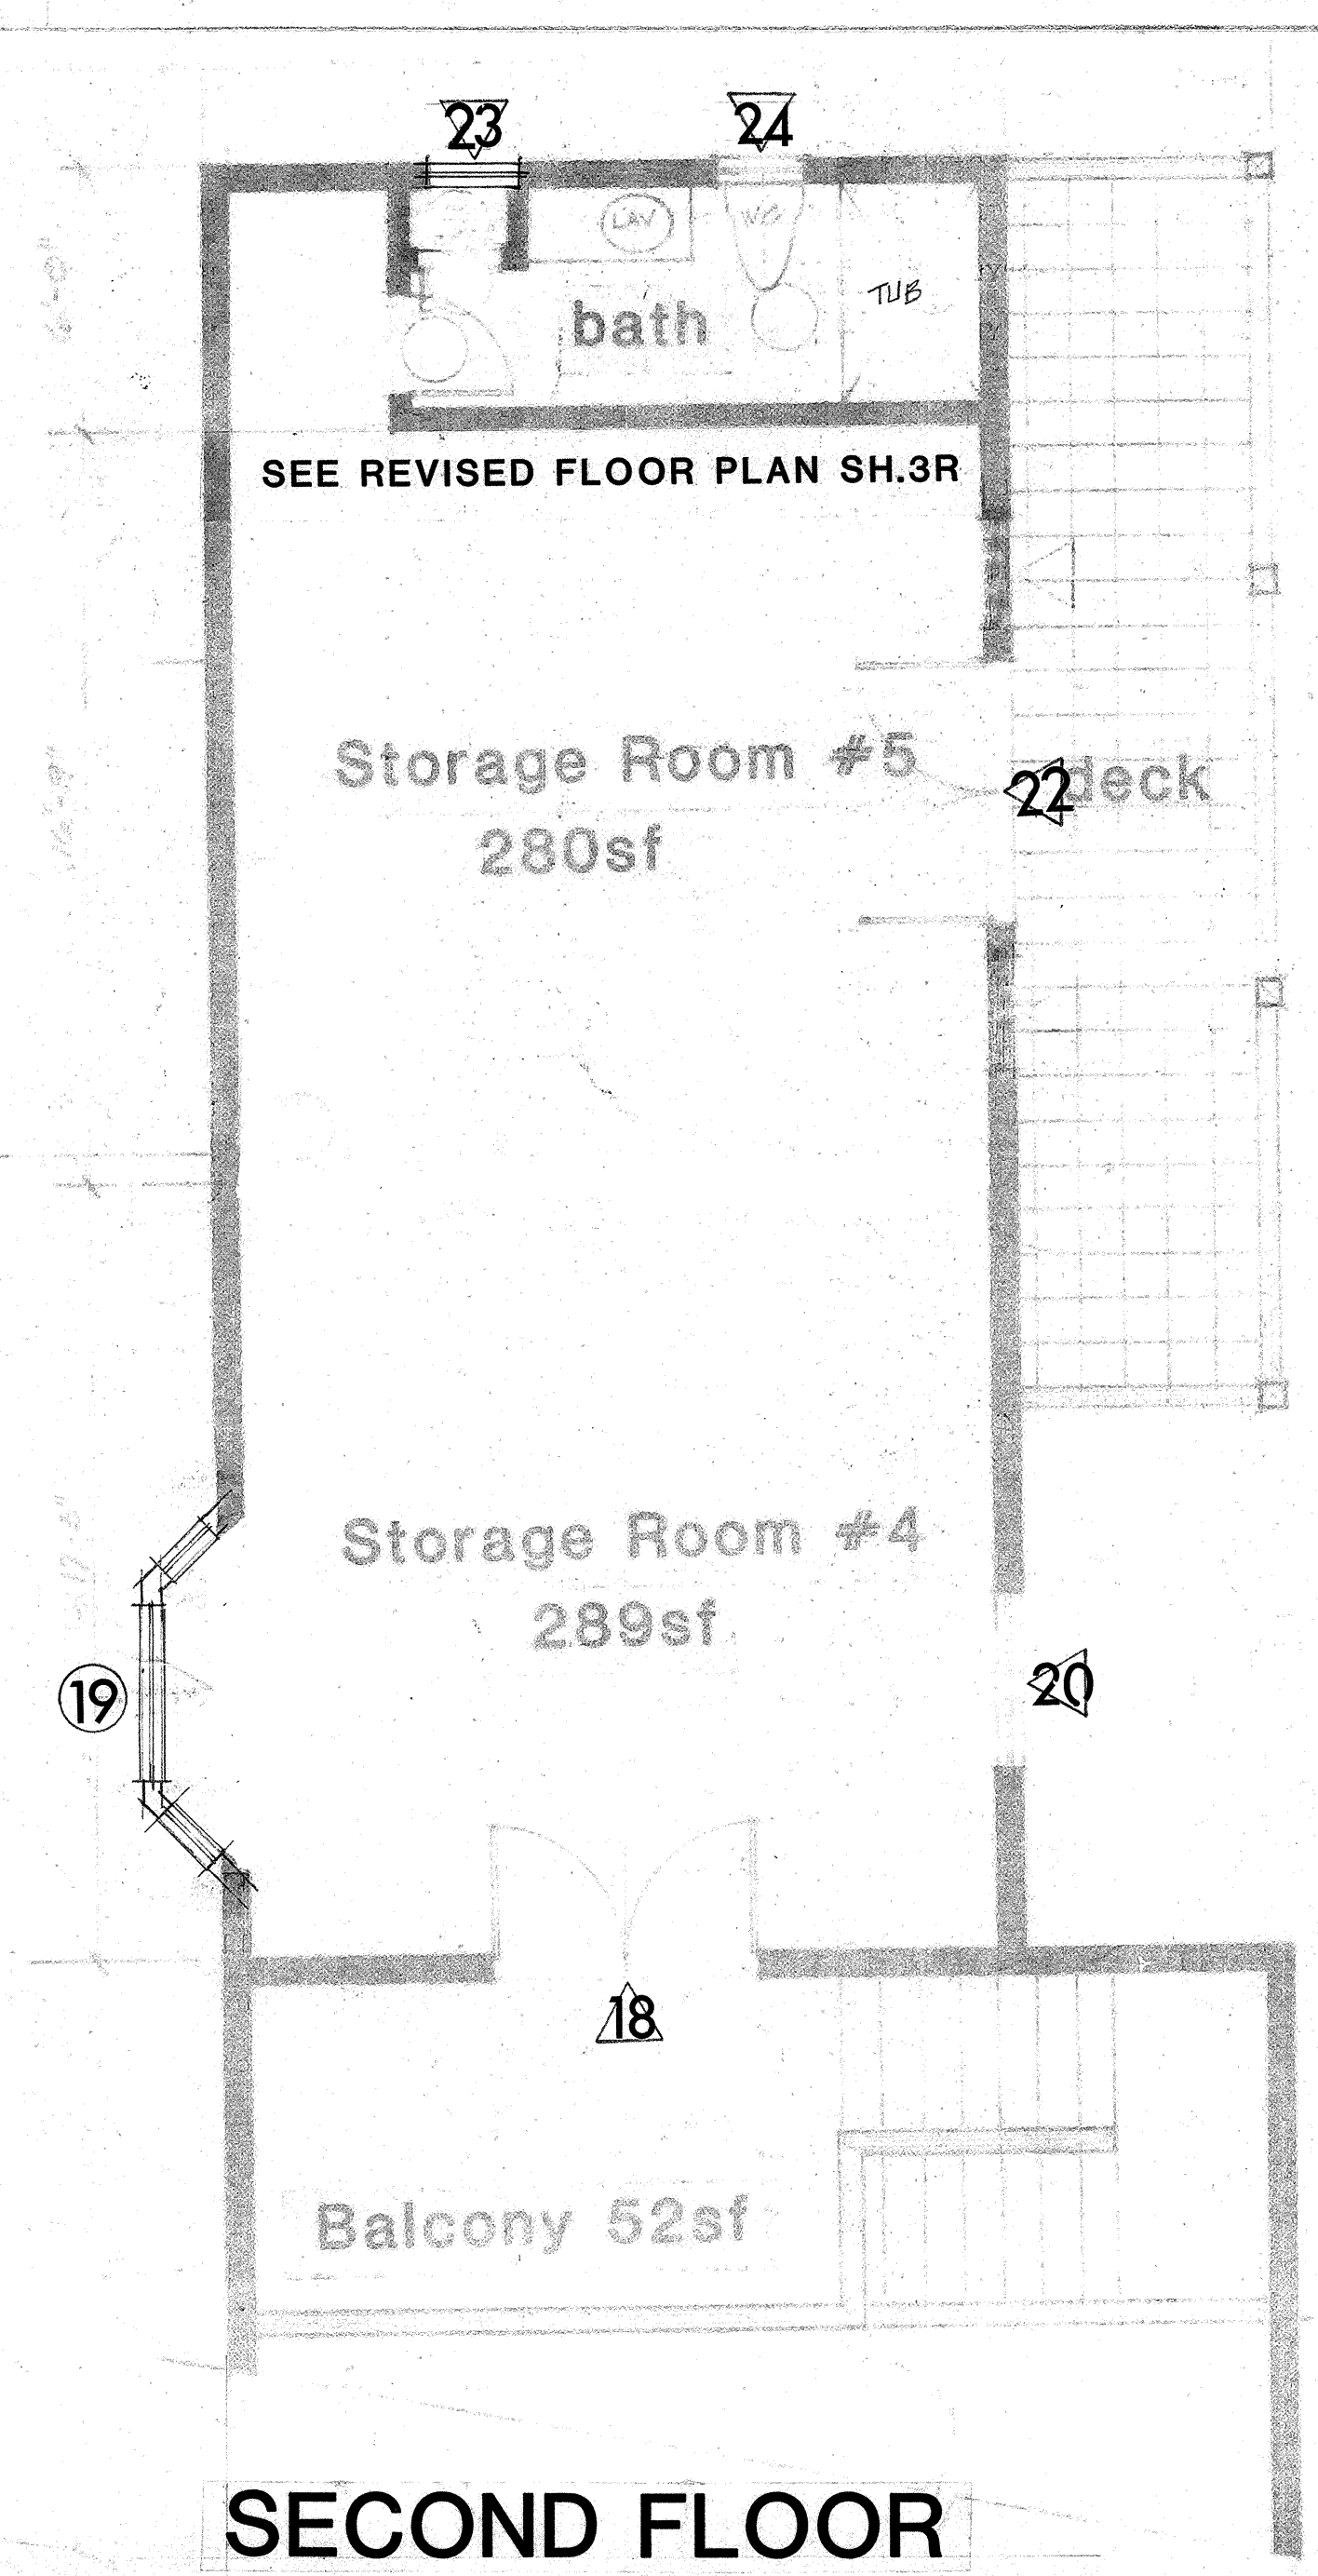

SECOND FLOOR